


Parselasyon Planı Kroki - 2 (42-3 ITRF)

İL	VAN	
İLÇESİ	EDREMIT	
MAHALLESİ	ELMALIK	
Nokta No	Y	X
7664/1	615671.91	4257121.46
7664/2	615676.05	4257119.03
7664/3	615679.23	4257111.45
7664/4	615675.79	4257104.20
7664/5	615661.74	4257100.01
7664/6	615637.54	4257090.19
7664/7	615613.35	4257080.38
7664/8	615608.39	4257078.37
7664/9	615594.53	4257072.75
7664/10	615586.39	4257068.45
7664/11	615571.29	4257063.32
7664/12	615541.10	4257051.09
7664/13	615536.22	4257052.09
7664/14	615501.86	4257087.16
7664/15	615488.59	4257100.73
7664/16	615490.12	4257106.13
7664/17	615505.09	4257109.89
7664/18	615557.70	4257113.55
7664/19	615577.89	4257114.97
7664/20	615593.79	4257117.05
7664/21	615602.13	4257117.63
7664/22	615608.31	4257117.92
7664/23	615619.82	4257117.85
7664/24	615626.60	4257117.06
7664/25	615628.10	4257117.19
7664/26	615656.44	4257119.68
7664/27	615554.57	4257056.54
7664/28	615511.86	4257076.97
7664/29	615632.32	4257105.13
7664/30	615597.63	4257096.78
7664/31	615573.78	4257091.04
7664/32	615554.03	4257086.29
7664/33	615534.39	4257081.95
11	615518.02	4257110.79
12	615531.85	4257111.75
13	615562.99	4257113.92
14	615581.18	4257115.40
15	615588.47	4257094.57
16	615571.21	4257090.42
17	615541.72	4257083.57
18	615528.56	4257080.66

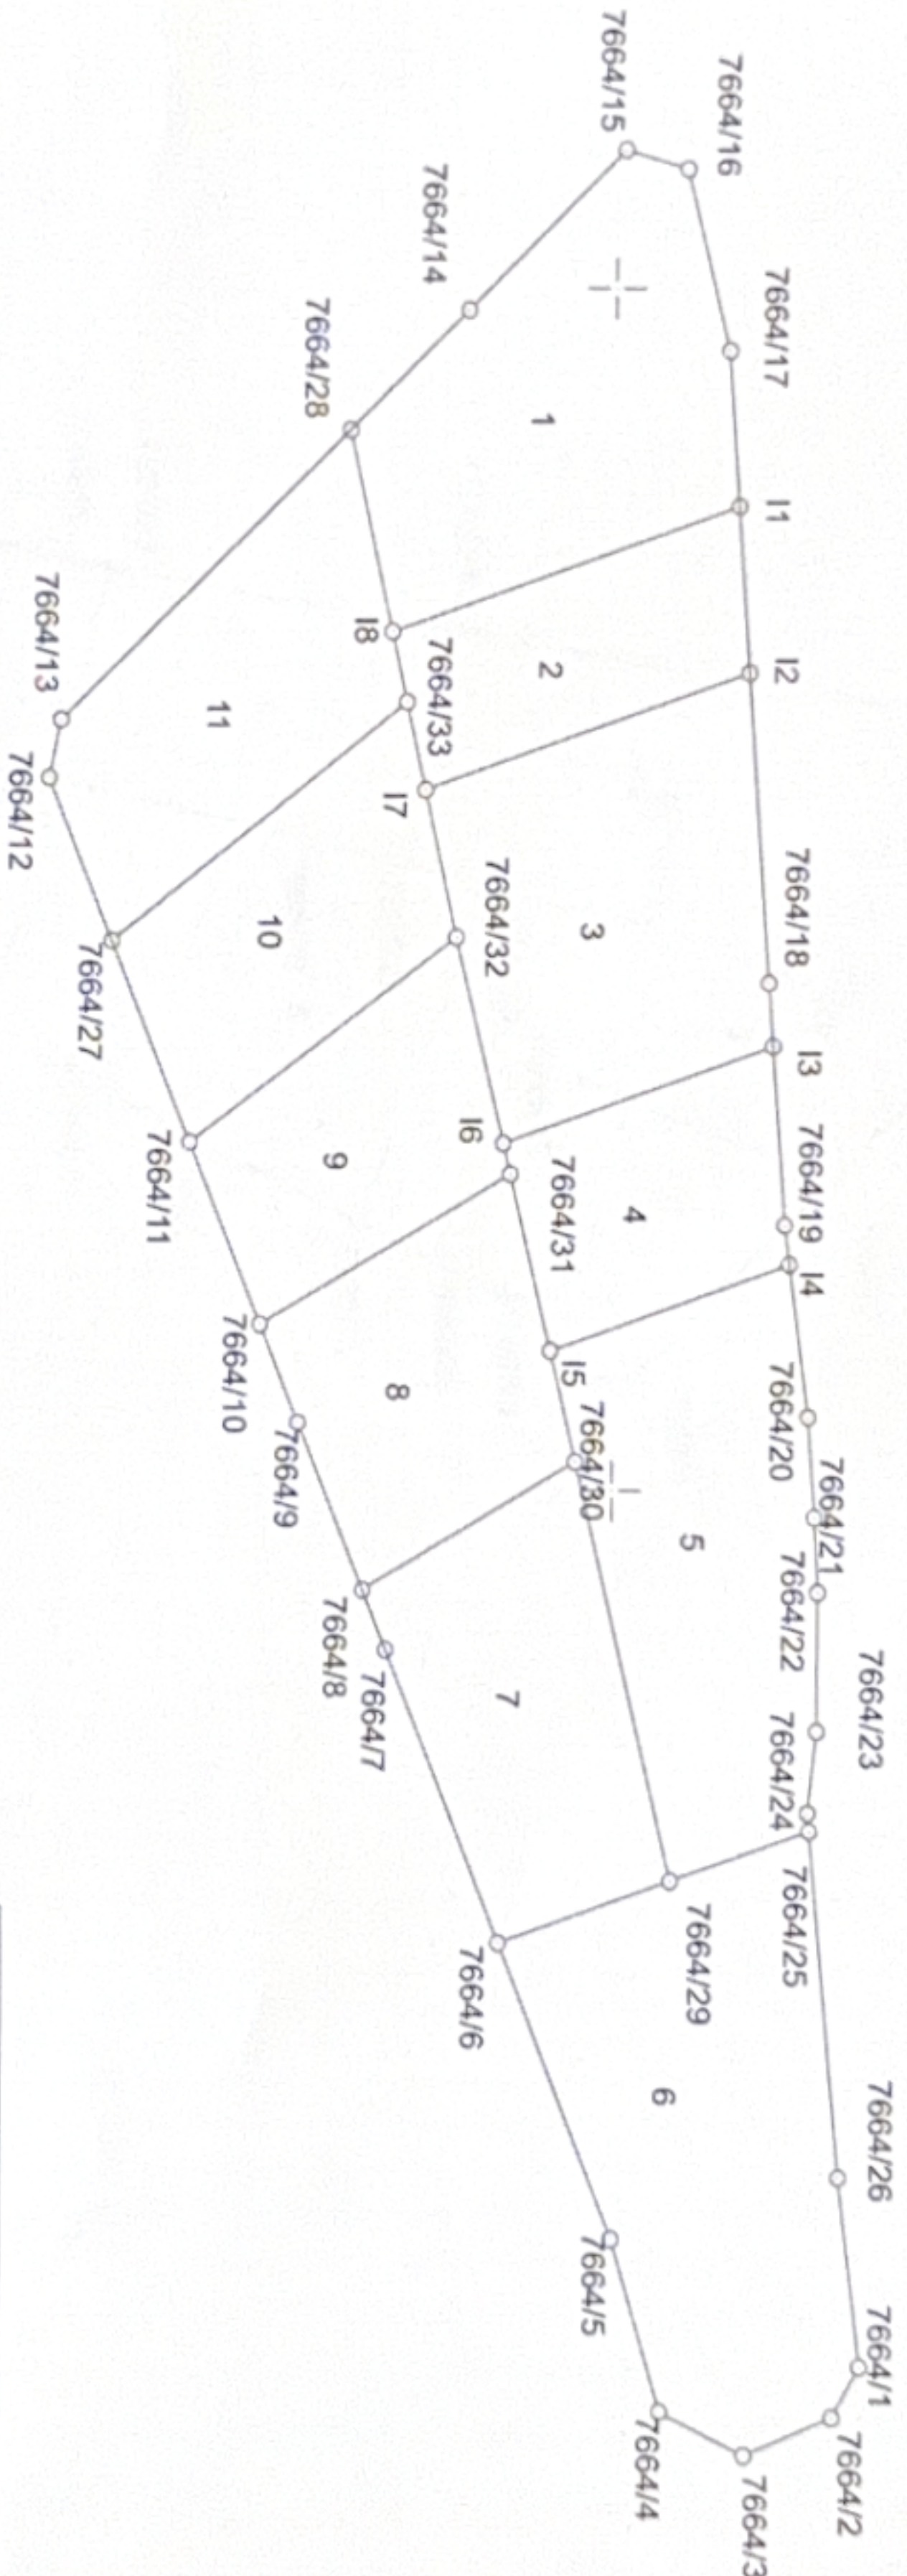


4257000
6155500



Çiğdem TUCİ
Harita Mühendisi
Edremit Belediyesi

4257000
6156000

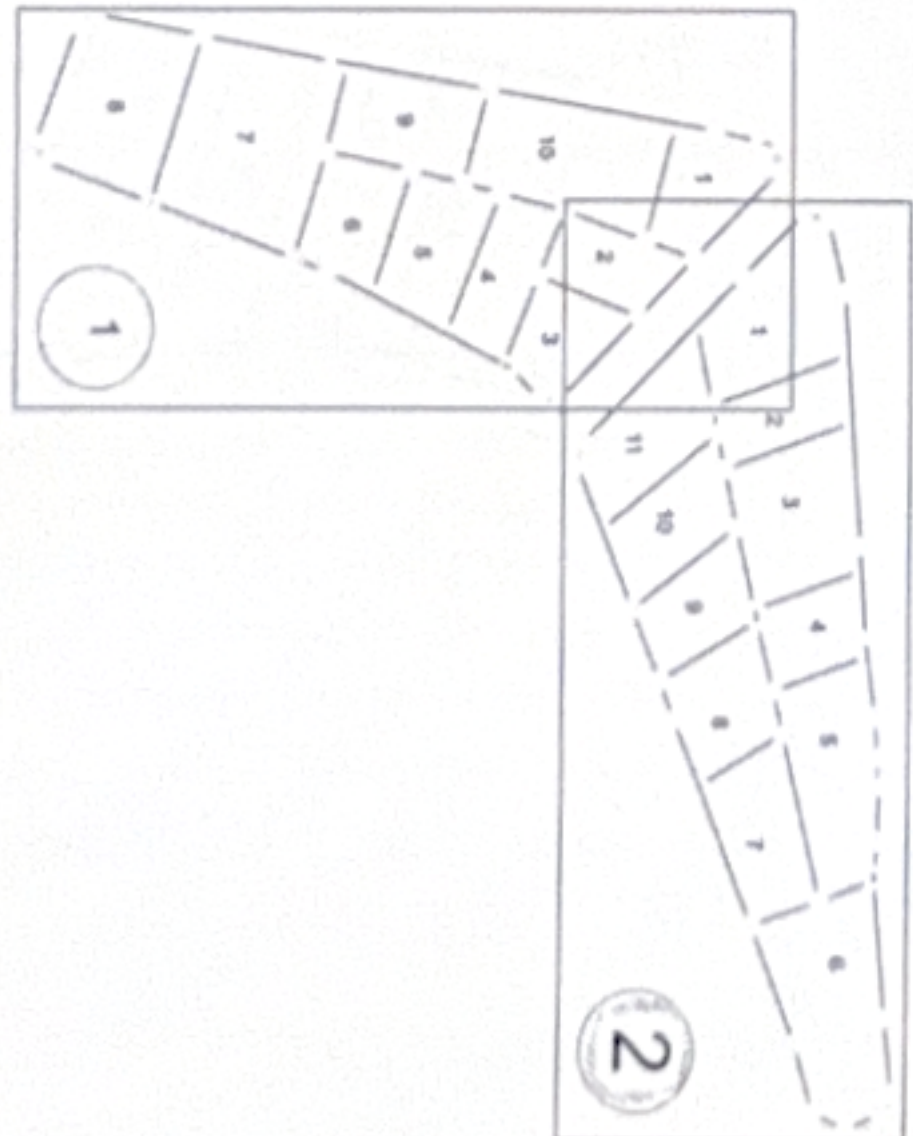

EGYİP ARIN
Plan
Müh. V.

1000